


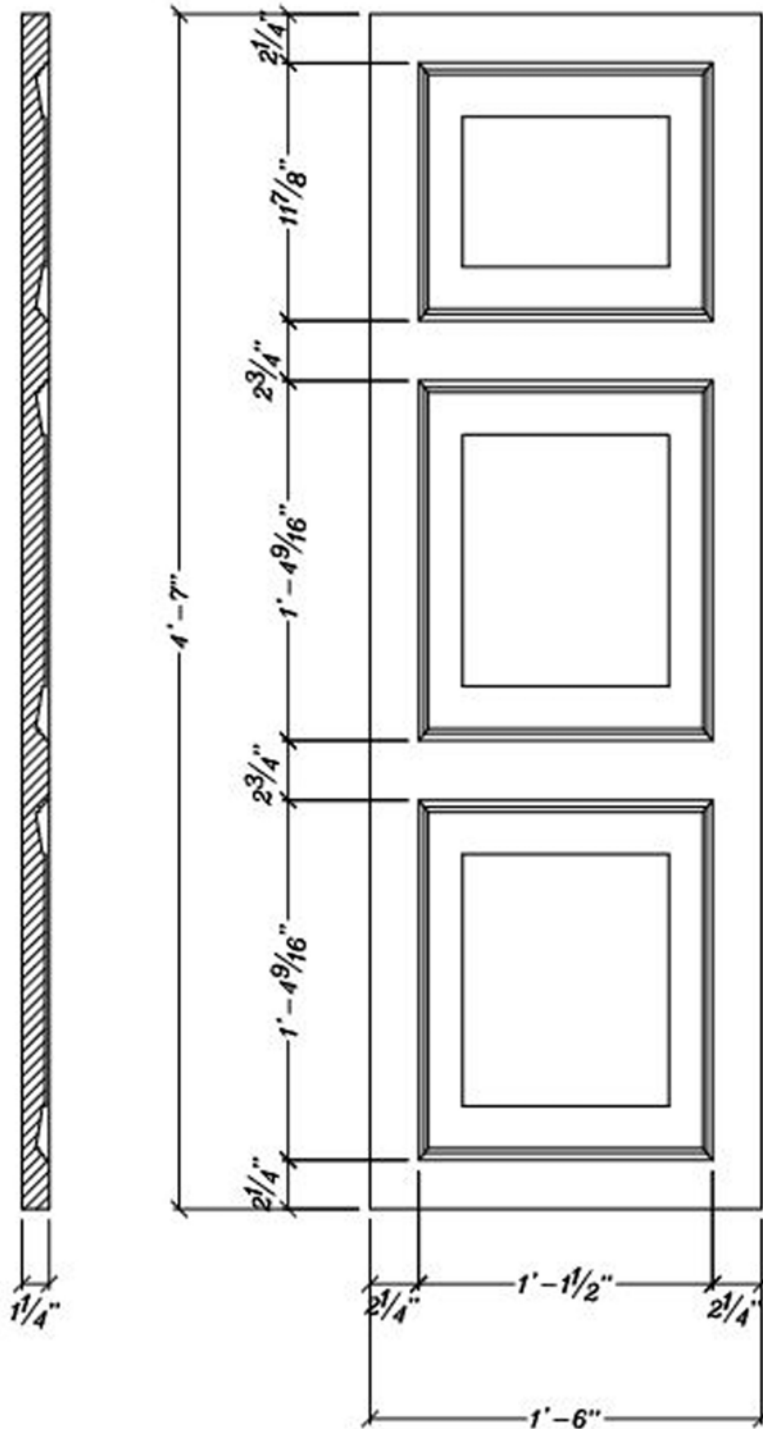

3 Panel Solid Shutter Decorative IPSH918 Sold as a Pair



ArchPolymer™

Artificial wood

White Primed

Resists

Rot, Insects, Water

Optional

Factory Painting

Available

* assembly required, drawing not to scale, mounting hardware by others

* All specifications subject to change without notice, Final products & Measurements may vary from this brochure



Imperial Productions®

1-800-399-7585 Toronto / New York / Chicago

Imperial Productions & Distribution Inc.

email sales@imperialproductions.com copyright 2016 MRDCI All Rights Reserved

JUL-23